



Kitchen. Floorplan. 1:75 (meters)

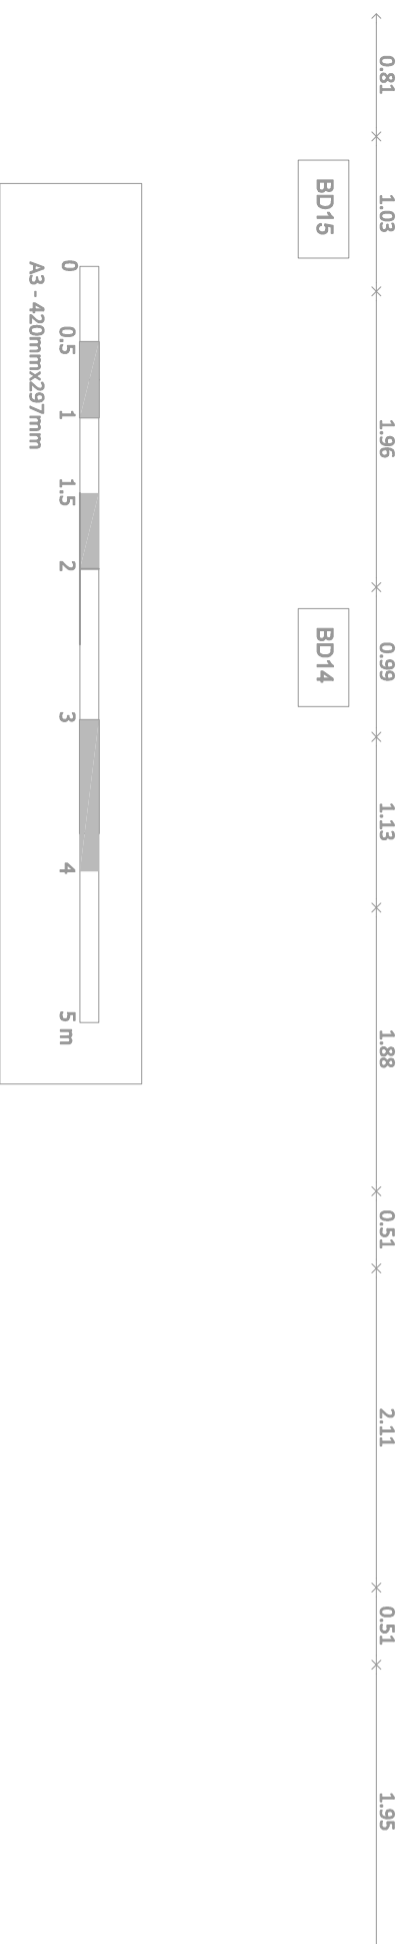

		Designers:	Francisco Montes
		Client:	
File Name:	Kitchen. Basement no.10	Scale:	1:75
Date:	1 June 2017	Drawing Number:	002

